
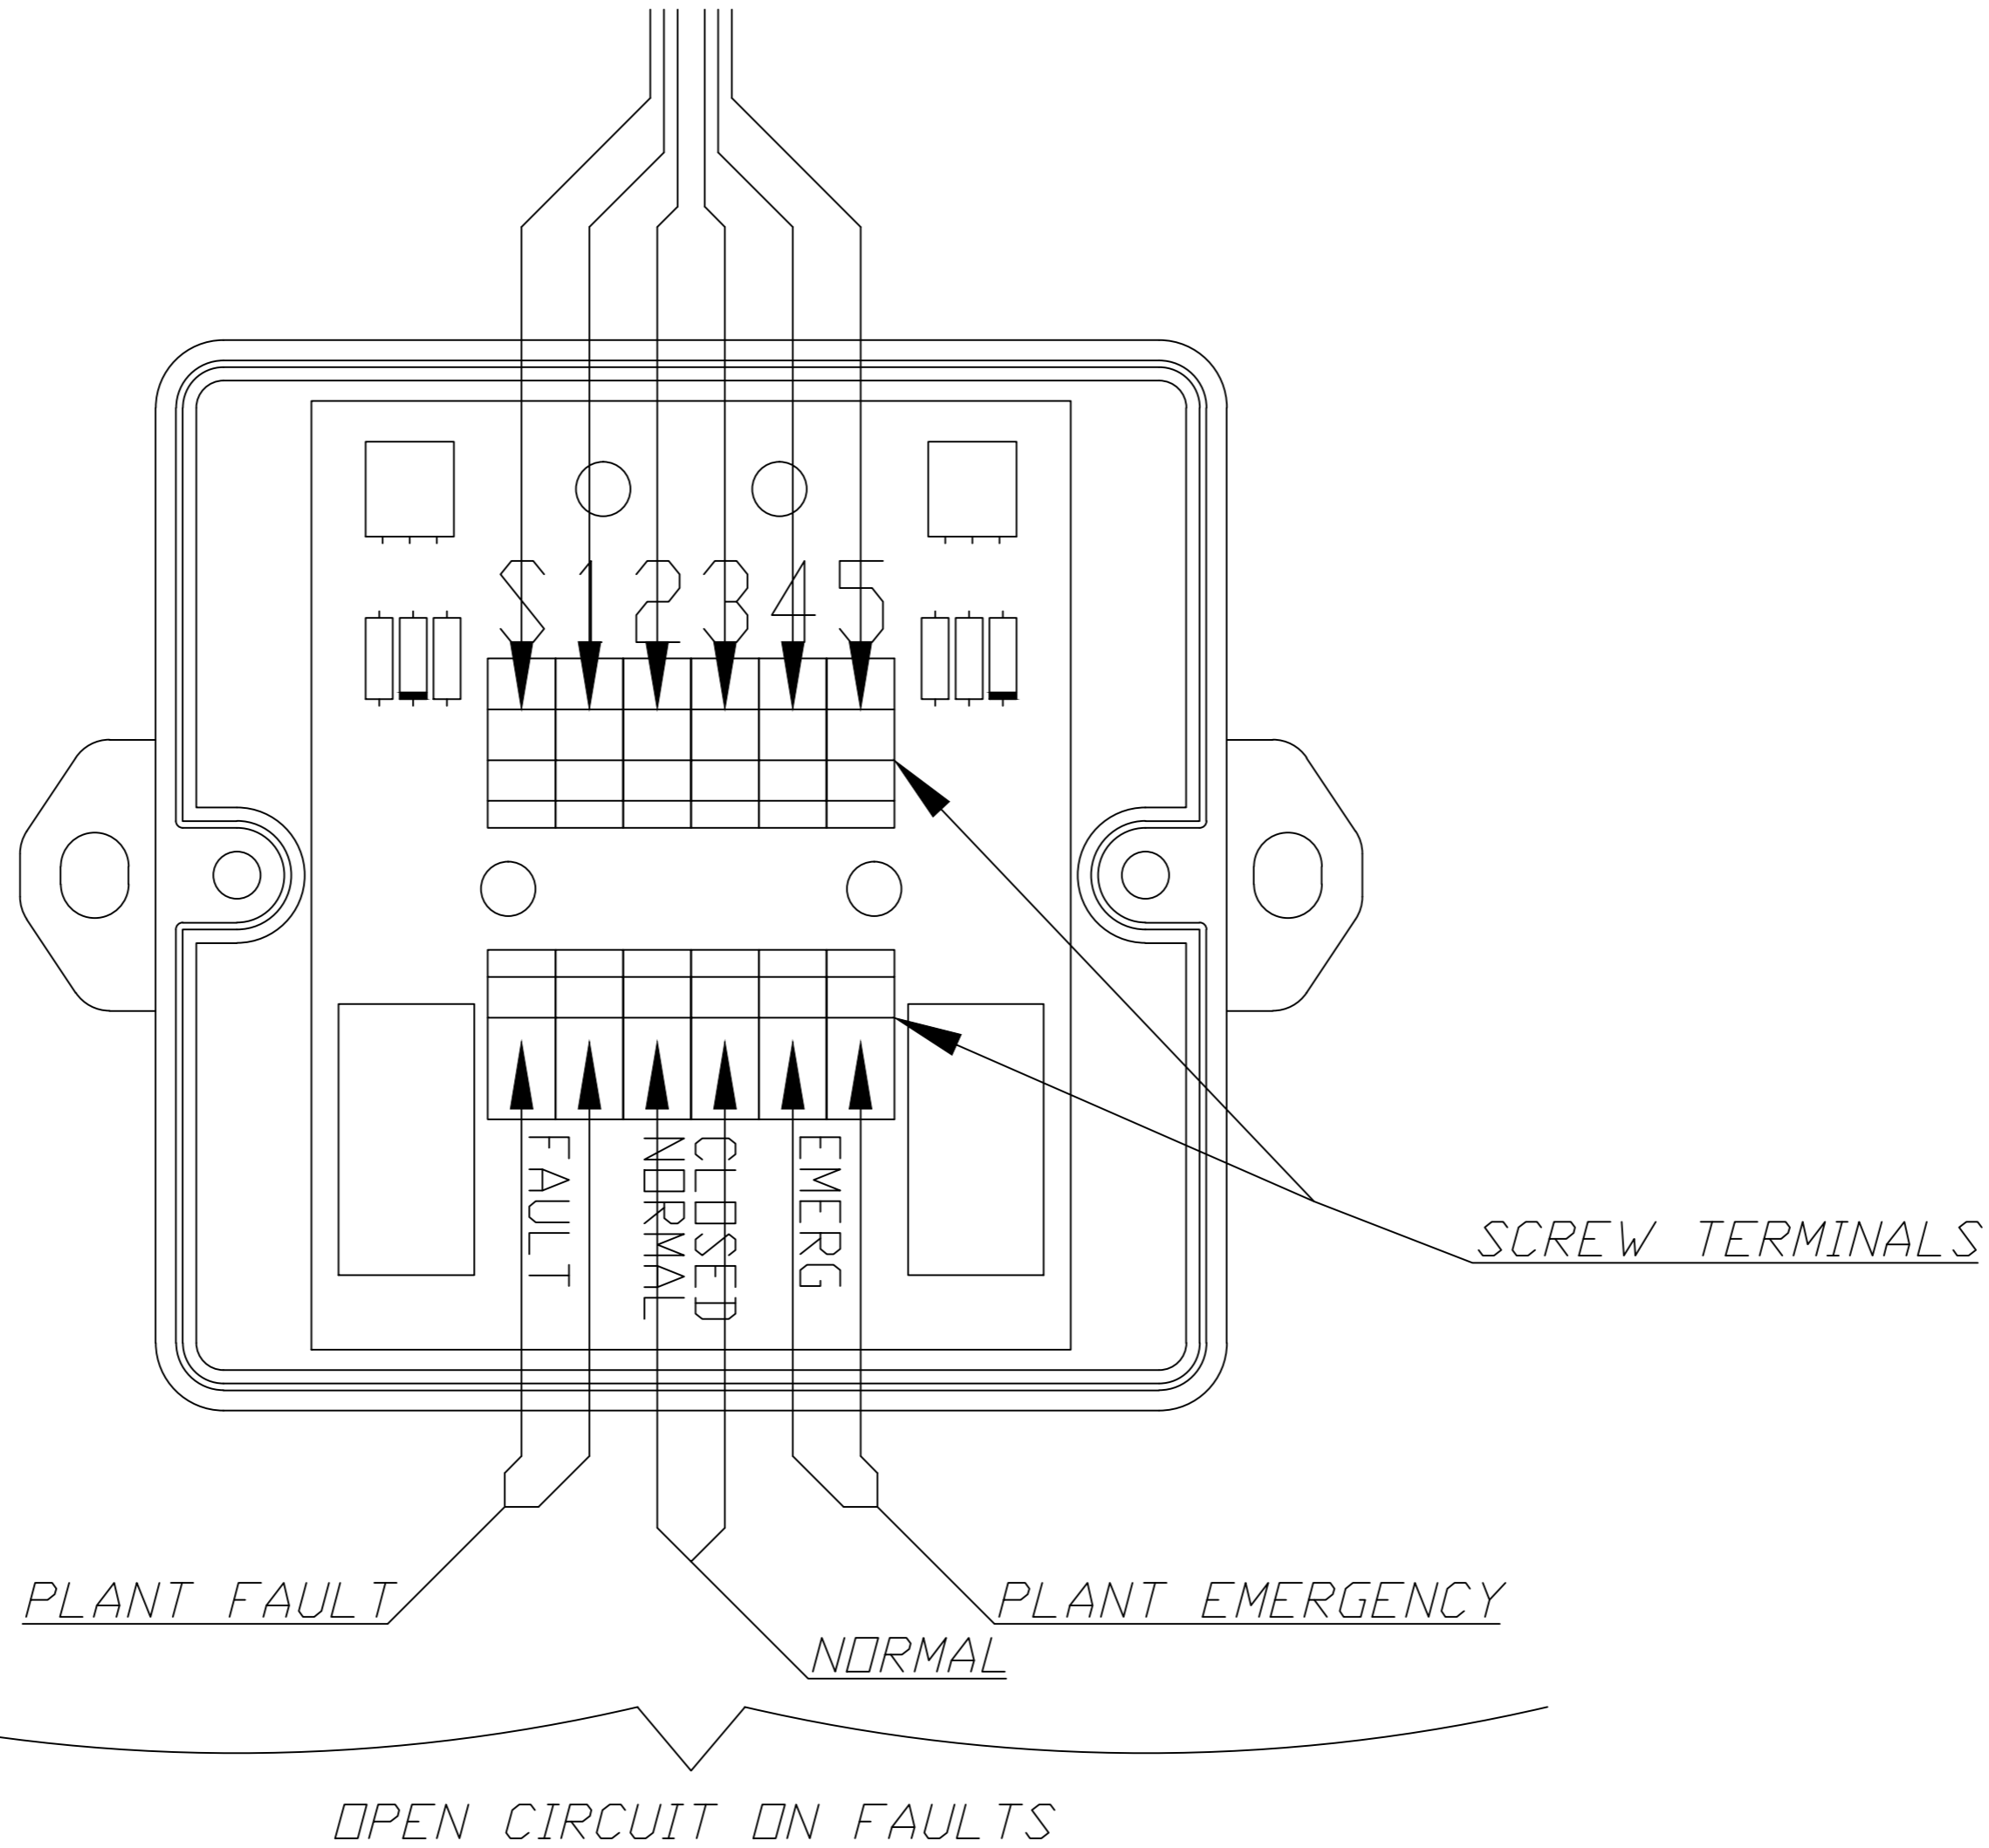


TO REMOTE SWITCH WIRING
 (WIRE AS CLOSE TO PLANT AS POSSIBLE)

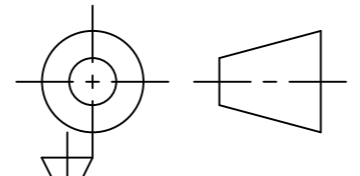

If In Doubt Ask							
Do Not Scale	Drawn by	Checked by	Approved by - date	Filename	Date 10/06/2014	Scale NTS	All Dims In mm Unless Otherwise Stated
	PRECISION UK Ltd <small>Unit 8B Newby Road Industrial Estate, Hazel Grove, Stockport, SK7 5DA, UK Tel: 00 44 (0) 161 487 2822 Fax: 00 44 (0) 161 487 2816 Email: info@precision-parts.co.uk www.precision-parts.co.uk</small>			AGSS BMS Wiring diagram			
				AGP-BMS-WD-01	Revision 0	Sheet 1/1	